


legend

g	clear glazing	tr	trellis screen
tg	translucent glazing	zn	zinc cladding
cfc	compressed cement sheet	bl	bluestone tiles
bs	bituminous shingles	cm	corrugated metal


PRELIMINARY

project: **St Mary's Sunbury**
drawing: **proposed elevations & sections**
date: May 2017 scale: 1:200 @ A3
dwg no. **1513/TP/12**

**atelier
wagner**
ARCHITECTS
101 Best Street, North Fitzroy
3068, Victoria, Australia
telephone +61 3 9482 9116
office@atelierwagner.com.au

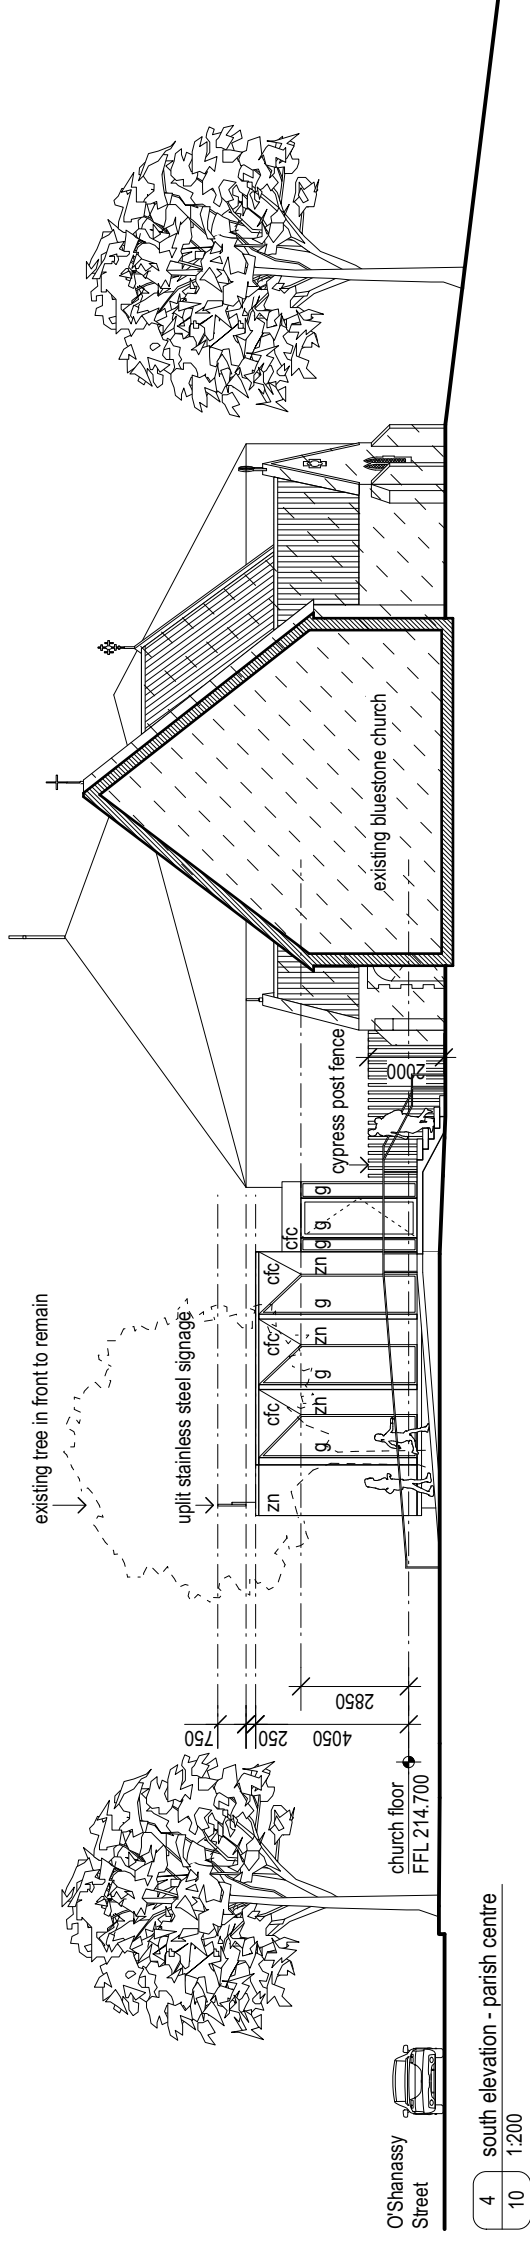

4 south elevation - parish centre
10 1:200

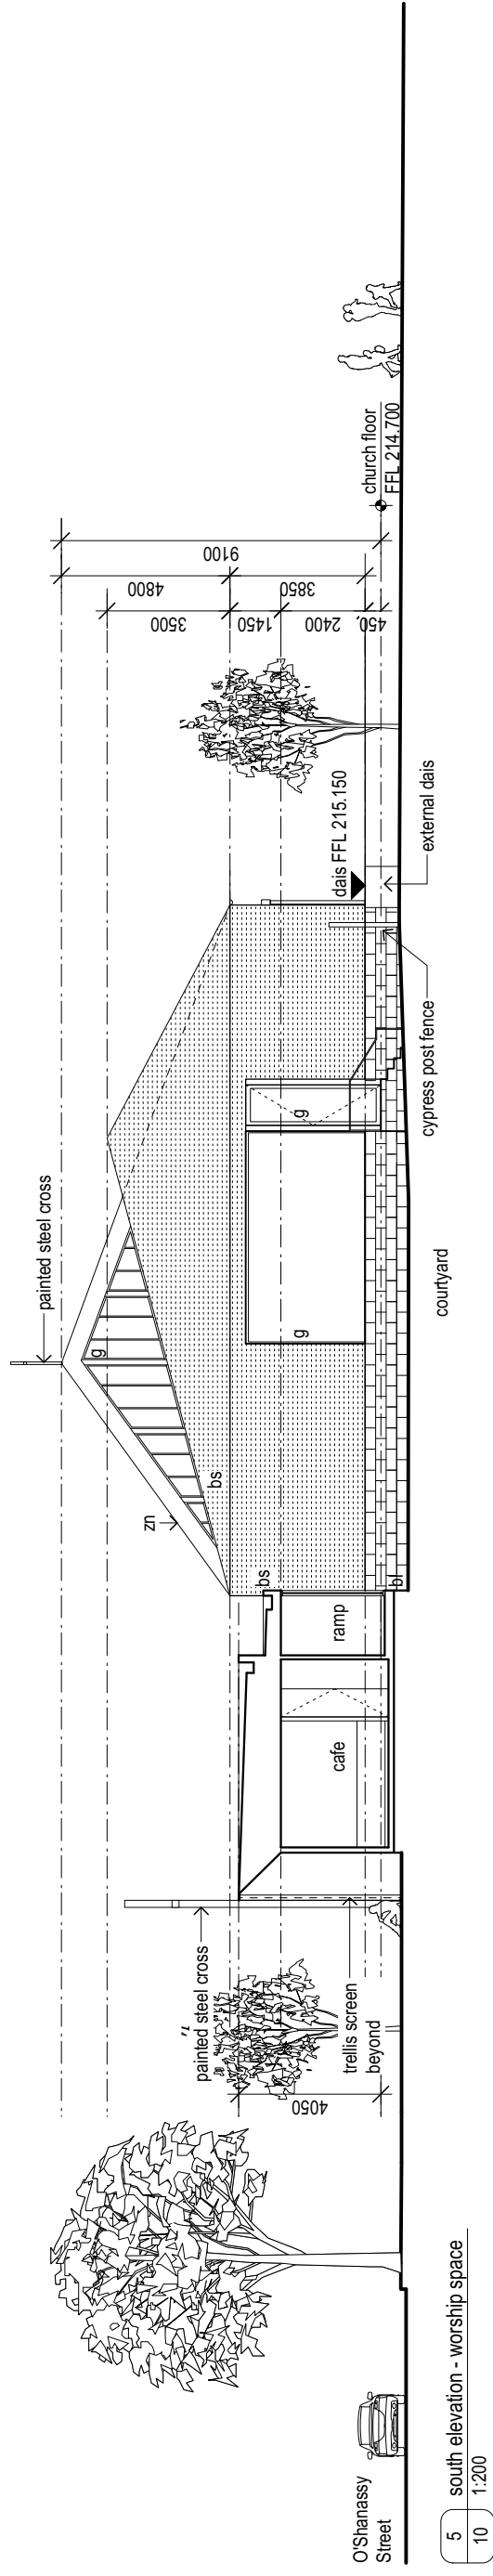

5 south elevation - worship space
10 1:200


PRELIMINARY

project: **St Mary's Sunbury**
 drawing: **proposed elevations & sections**
 date: May 2017 scale: 1:200 @ A3
 dwg no. **1513/TP/13**


legend

g	clear glazing	tr	trellis screen
tg	translucent glazing	zn	zinc cladding
cfc	compressed cement sheet	bl	bluestone tiles
bs	bituminous shingles	cm	corrugated metal


a t e l i e r
w a g n e r
 A R C H I T E C T S
 101 Best Street, North Fitzroy
 3068, Victoria, Australia
 telephone +61 3 9462 9116
 office@atellerwagner.com.au

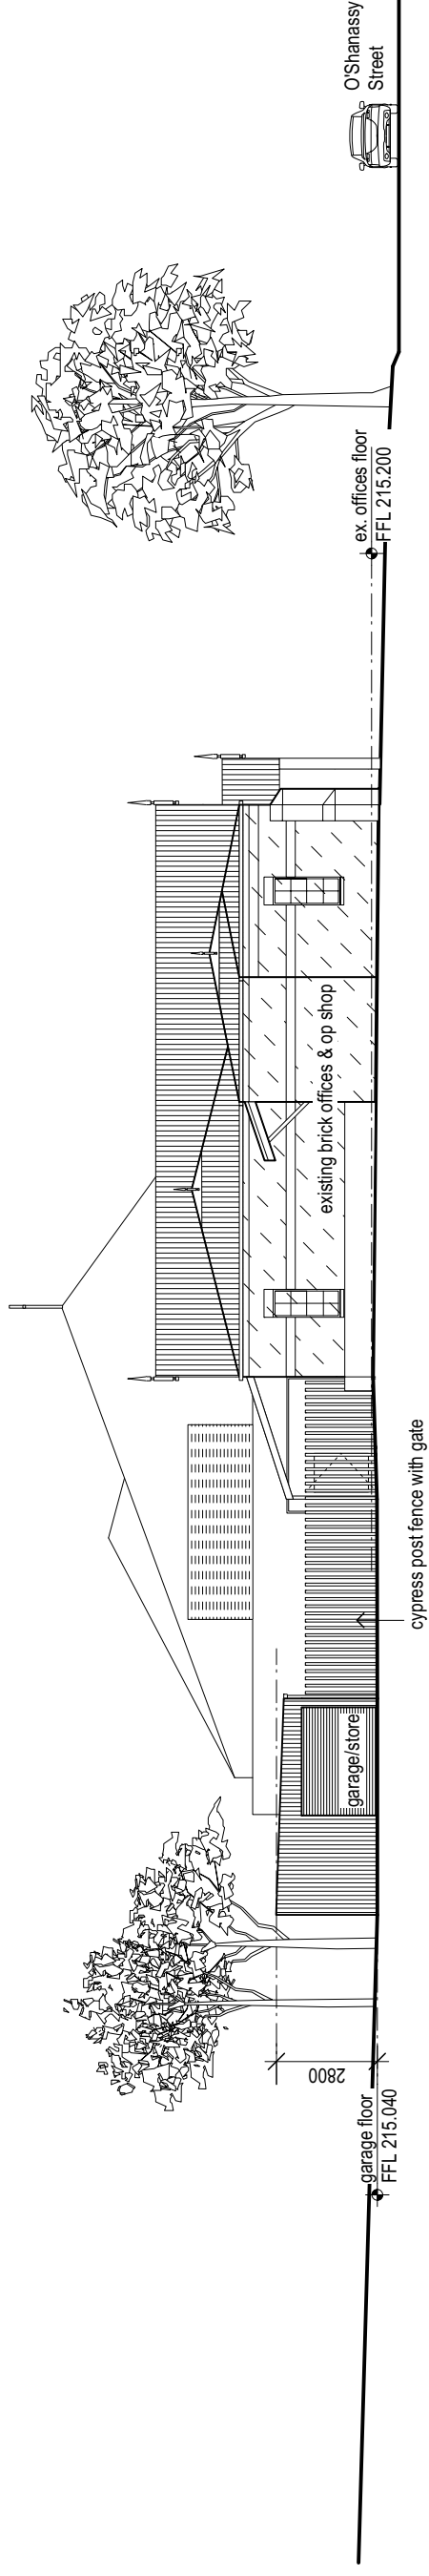

6 north elevation
10 1:200

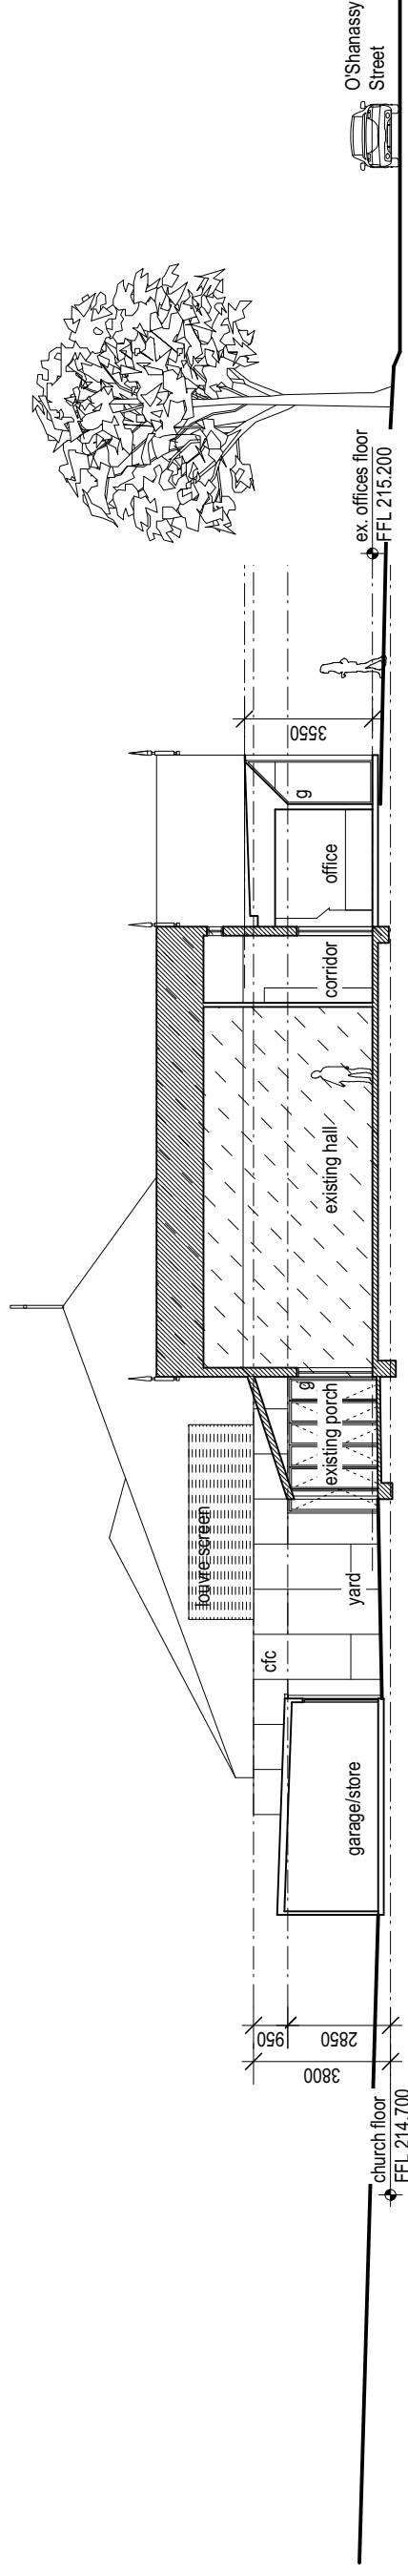

7 section B-B - view through garage & offices
10 1:200

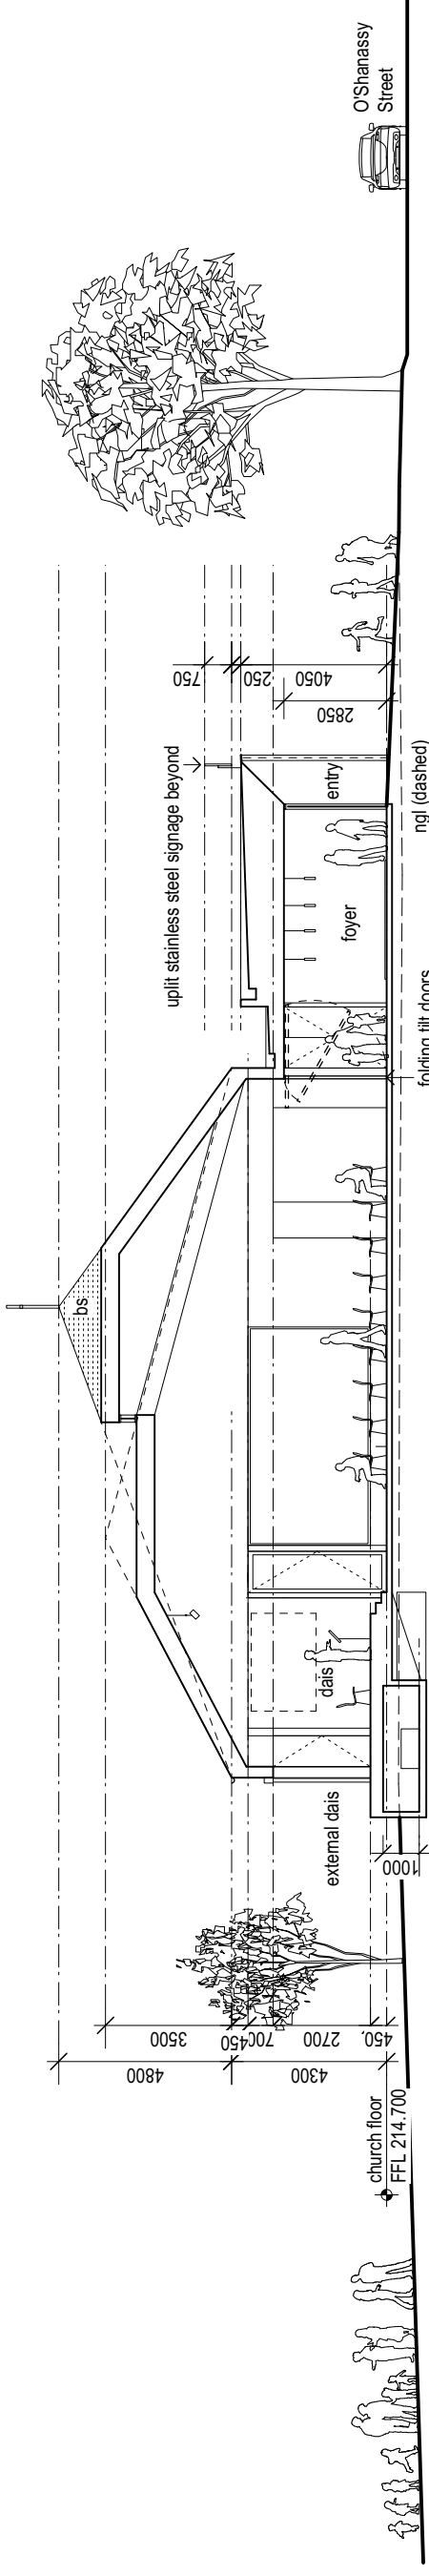

8 section C-C - view through worship space
10 1:200

PRELIMINARY

project: **St Mary's Sunbury**
drawing: **proposed elevations & sections**
date: May 2017 scale: 1:200 @ A3
dwg no. **1513/TP/14**

atelier
wagner
ARCHITECTS
101 Best Street, North Fitzroy
3068, Victoria, Australia
telephone +61 3 9482 9116
office@atelierwagner.com.au

legend			
g	clear glazing	tr	trellis screen
tg	translucent glazing	zn	zinc cladding
cfc	compressed cement sheet	bl	bluestone tiles
bs	bituminous shingles	cm	corrugated metal